



BLAST RESISTANT BUILDING 8x40 EXTERIOR ELEVATION

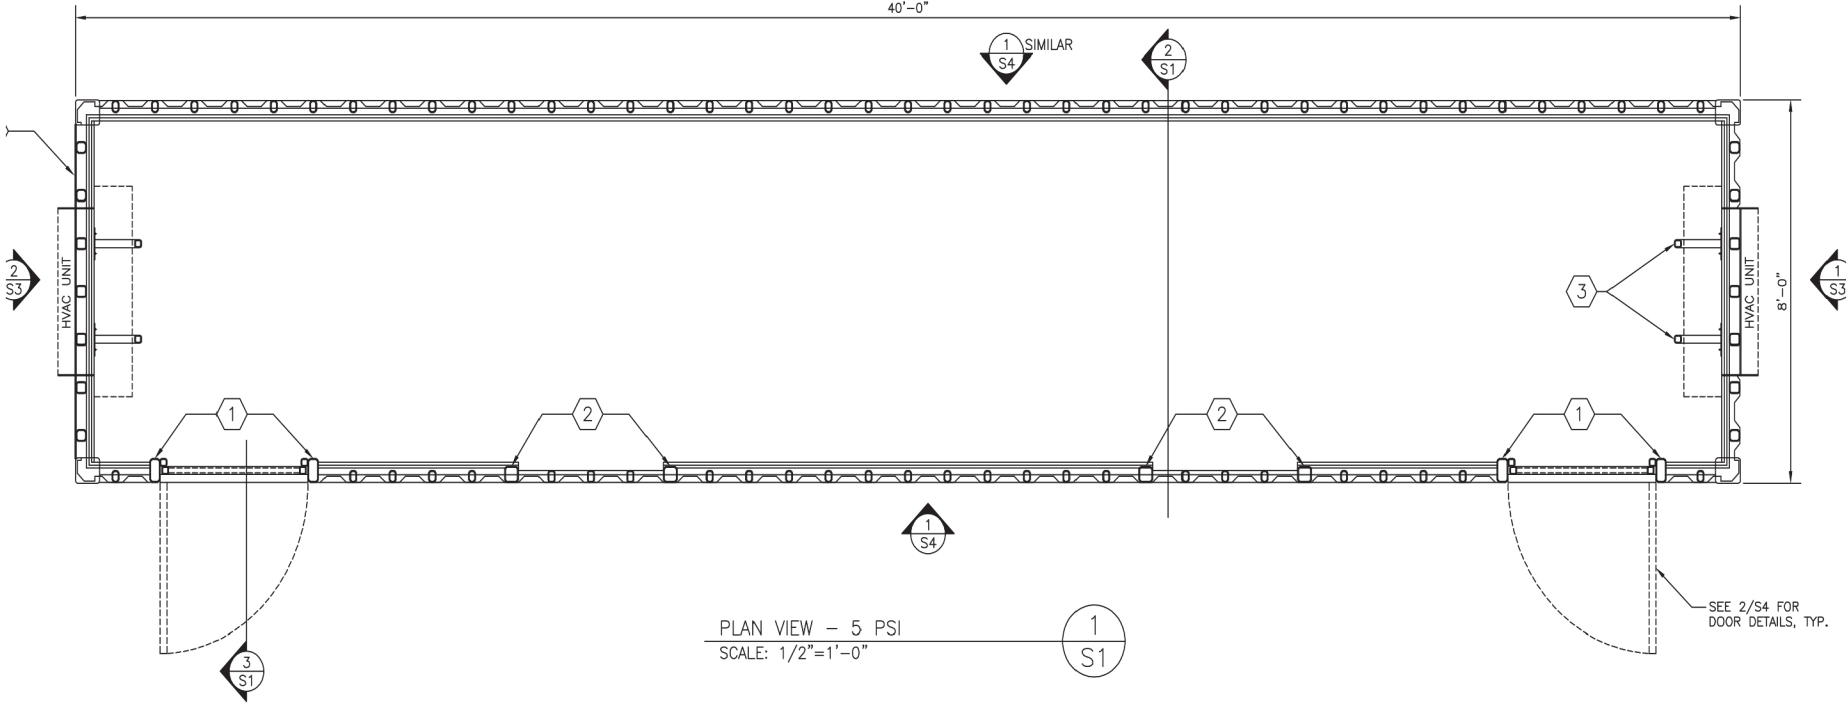

	 TIGER INDUSTRIAL	12 X 40 BRB EXTERIOR ELEVATION
JOB NO. 0848	THIS DRAWING AND INFORMATION CONTAINED HEREIN IS THE PROPERTY OF BRAMEN PRODUCTS, LTD. AND CANNOT BE COPIED OR REPRODUCED WITHOUT THE WRITTEN CONSENT OF BRAMEN PRODUCTS, LTD.	SCALE: 3/8"=1' ASSEMBLY848-0006SALES SHEET 1 OF 1
		R A