



BLAST RESISTANT BUILDING 8X40 MULTI-BATHROOM

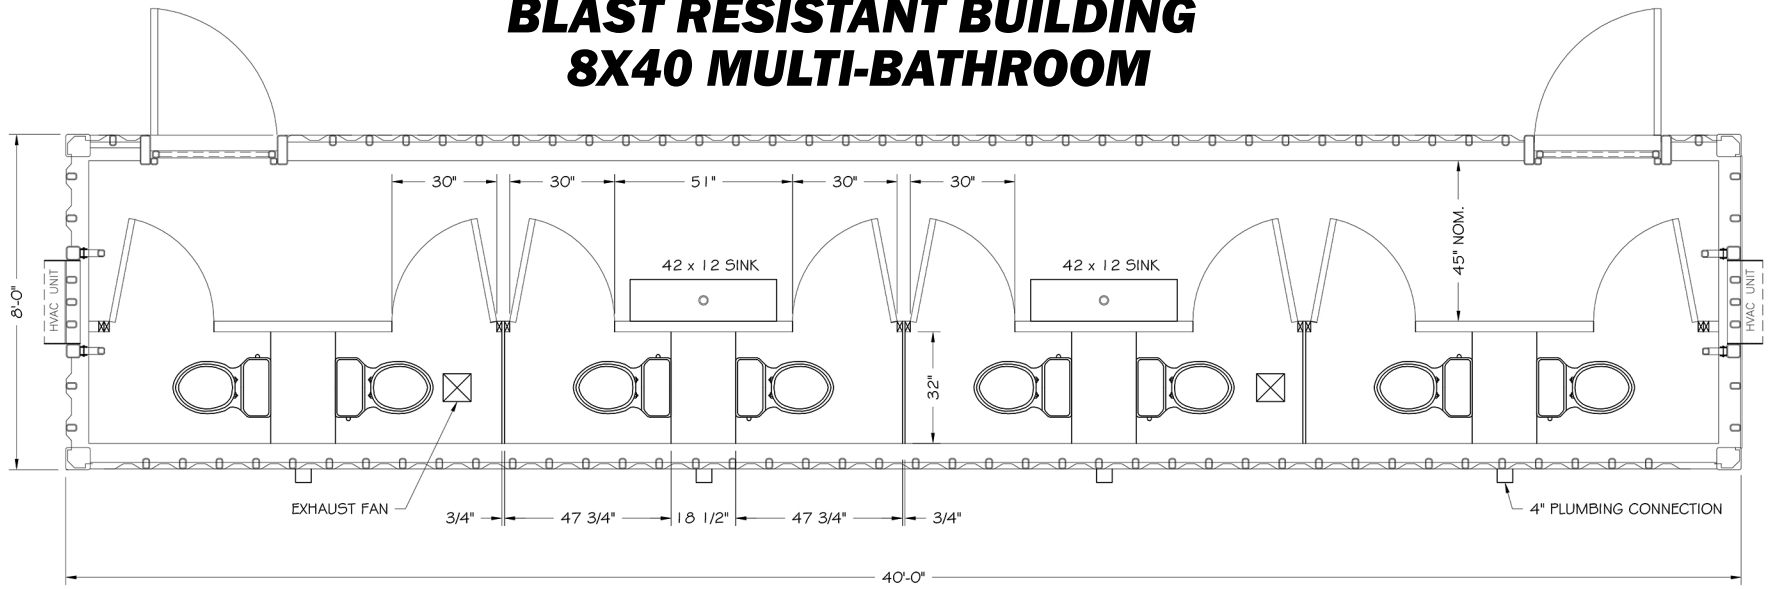

WOMENS FACILITIES

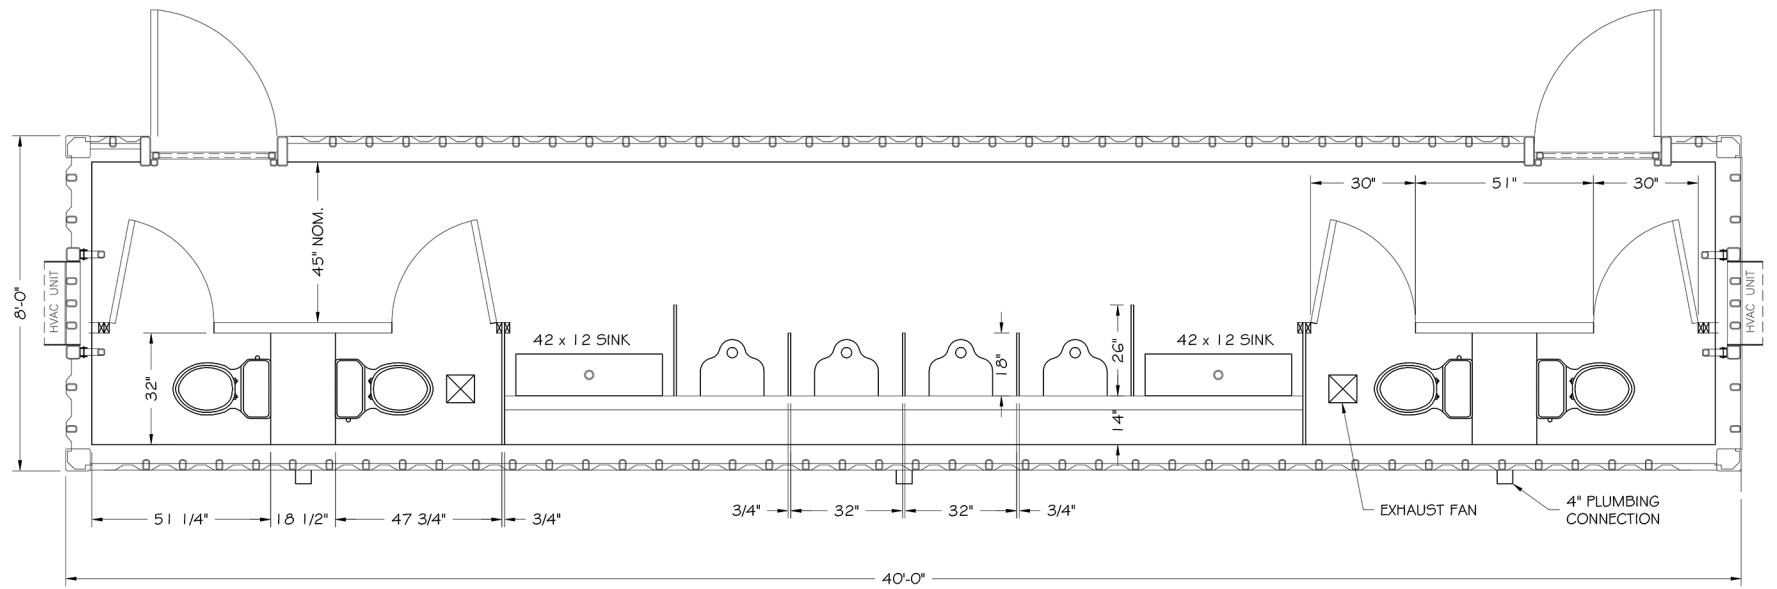

MENS FACILITIES



8 X 40 BRB RESTROOM FACILITIES

JOB NO. 1201
THIS DRAWING AND INFORMATION CONTAINED HEREIN IS THE PROPERTY OF DRAGON PRODUCTS, LTD. AND CANNOT BE COPIED OR REPRODUCED WITHOUT THE WRITTEN CONSENT OF DRAGON PRODUCTS, LTD.

| | | | | | |
|-------|-----|-------------------|----------------|--------------|--------|
| SCALE | NTS | CHECKED BY: - | APPROVED BY: - | QUANTITY: - | Rev. 0 |
| | | PART NUMBER: 1201 | | SHEET - of - | |