



BLAST RESISTANT BUILDING 8X40 MULTI-BATHROOM

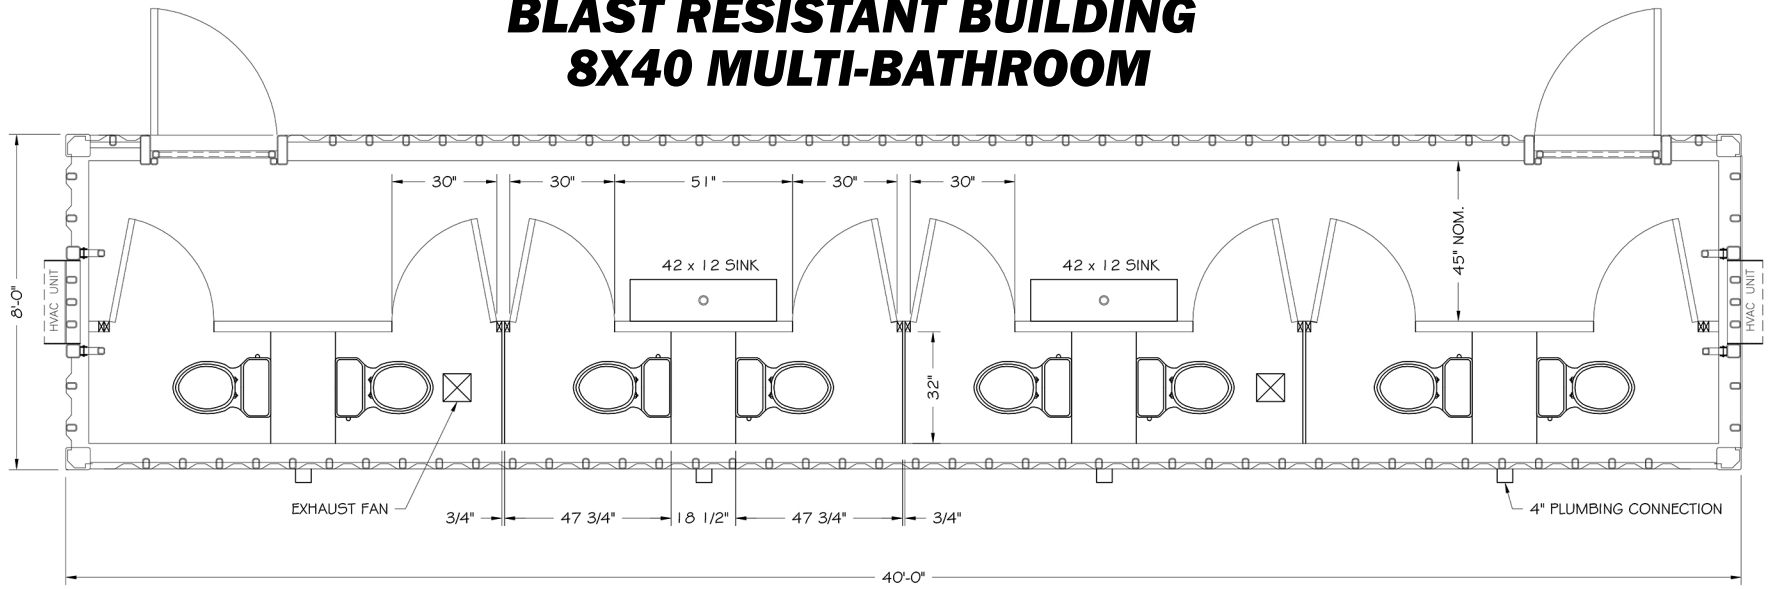

WOMENS FACILITIES

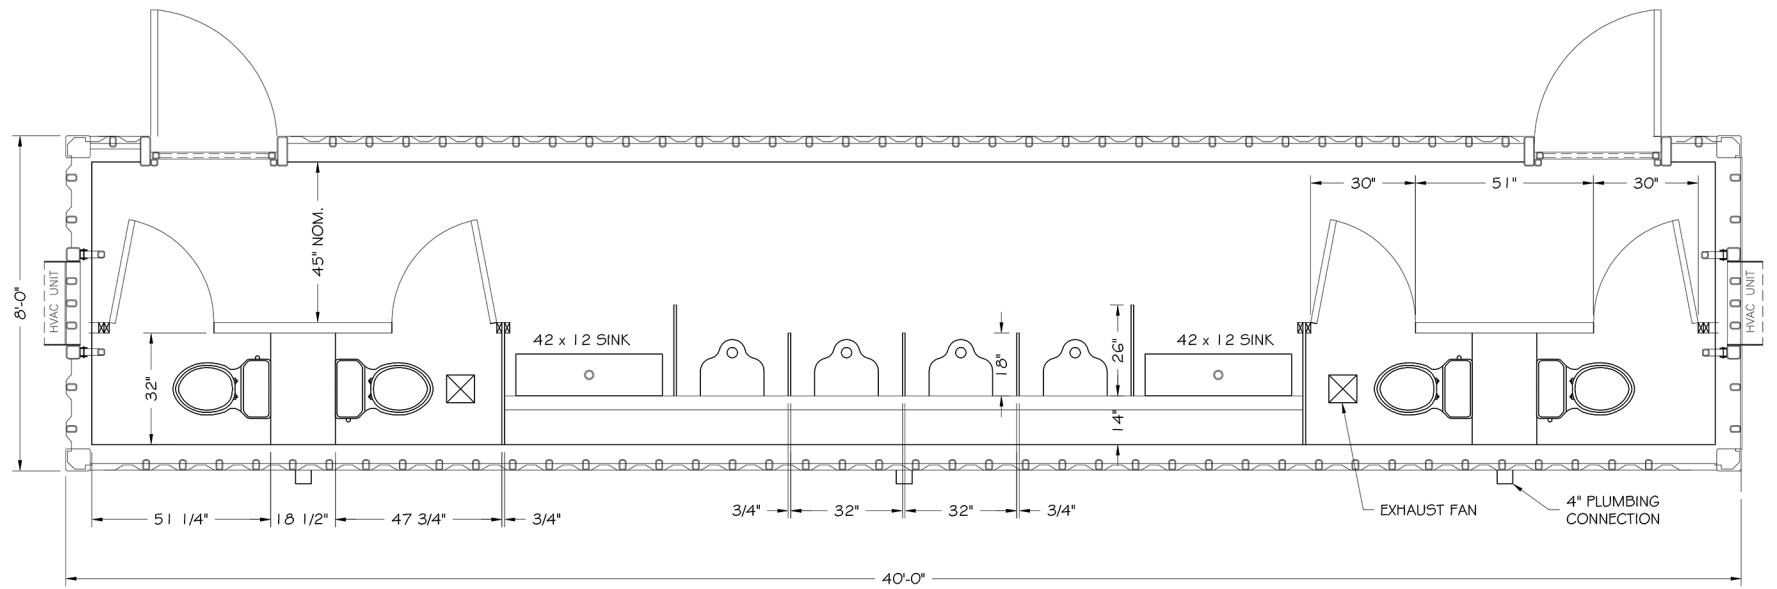

MENS FACILITIES

		8 X 40 BRB RESTROOM FACILITIES			
JOB NO.	1201	SCALE	NTS	CHECKED BY:	APPROVED BY:
THIS DRAWING AND INFORMATION CONTAINED HEREIN IS THE PROPERTY OF DRAGON PRODUCTS, LTD. AND CANNOT BE COPIED OR REPRODUCED WITHOUT THE WRITTEN CONSENT OF DRAGON PRODUCTS, LTD.				PART NUMBER:	QUANTITY:
				MATERIAL:	SHEET
				1201	Rev. 0