


# BLAST RESISTANT BUILDING 8x40 EXTERIOR ELEVATION

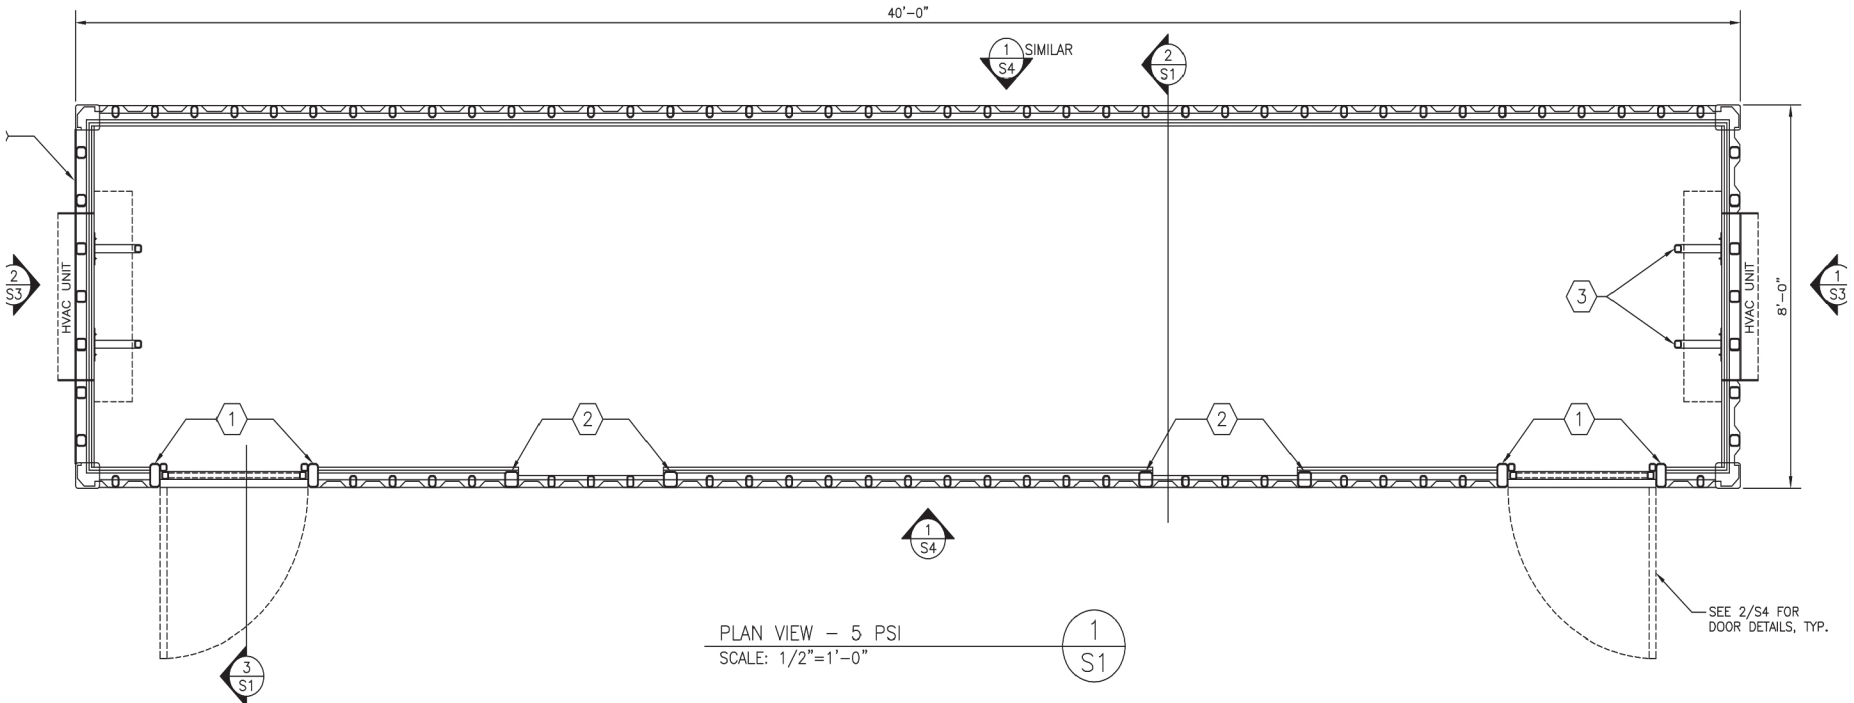

JOB NO. 0848  
THIS DRAWING AND INFORMATION CONTAINED HEREIN IS THE PROPERTY OF BRAMEN PRODUCTS, LTD. AND CANNOT BE COPIED OR REPRODUCED WITHOUT THE WRITTEN CONSENT OF BRAMEN PRODUCTS, LTD.

R  
A  
SHEET 1 OF 1