


+ A2HC - COVID Acute 8' x 40' Container

A2HC - TYPICAL 8' X 40' CONTAINER LAYOUT & EXAMPLE

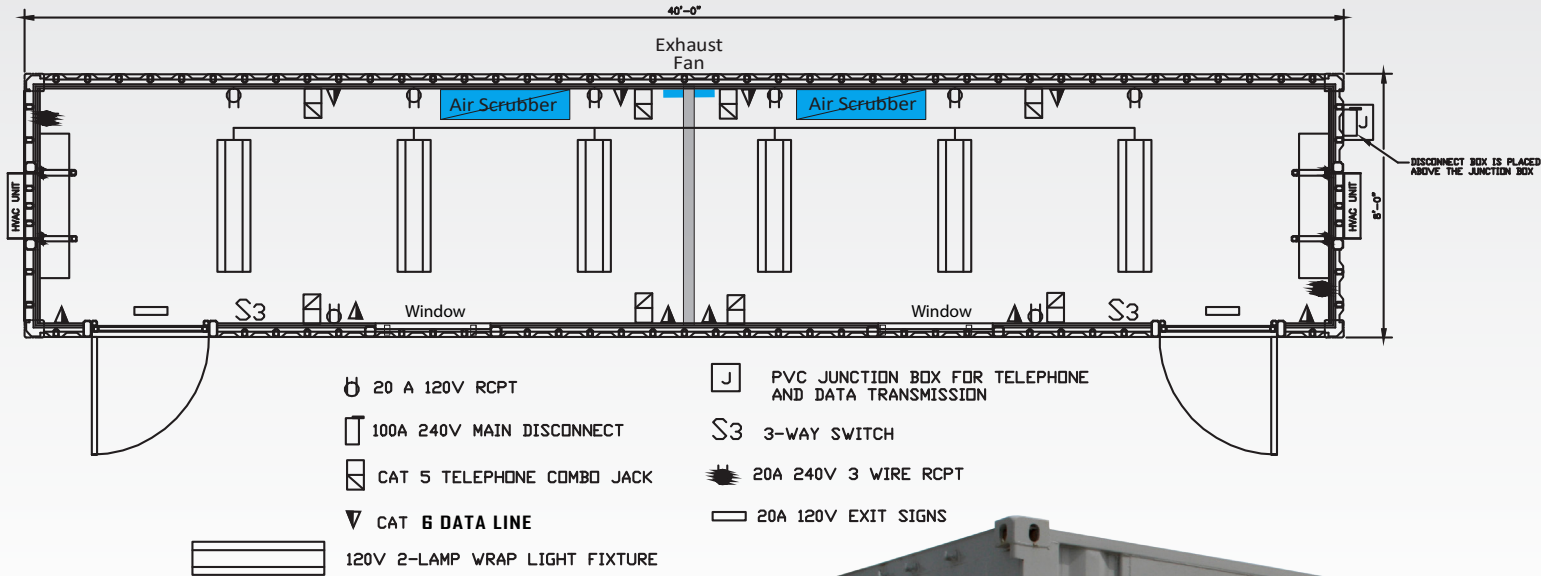

AIR SCRUBBER



ENGINEERING CHANGES

- Field modified isolation room entry door 32"
- Louver with gravity damper and balancing damper or 1 ton HVAC per side
- Exhaust fan with air scrubber HEPA filtering
- Mounted lighting
- Emergency back-up power can be provided
- Electrical and data outlets
- Washable wall and floor covering



MAKE IT HAPPEN

24/7 Dispatch +1 (888) 866-0047
TigerIndustrialRentals.com